

Plan Information

Tenure Type	FREEHOLD
Plan Type	DEPOSITED PLAN
Plan Purpose	SUBDIVISION

Plan Heading

Lots 10-14, 802-807, 813-823, 828-832, Roads, Easement and Restrictive Covenant

Locality & Local Government

Locality	HENLEY BROOK
Local Government	CITY OF SWAN

Department of Planning, Lands and Heritage

File Number	
-------------	--

Examination

Examined	Date
----------	------

Planning Approval

Planning Authority	Western Australian Planning Commission
Reference	162650

Delegated under S. 16 P&D Act 2005	Date
------------------------------------	------

In Order For Dealings

Subject To	
------------	--

For Inspector of Plans and Surveys	Date
------------------------------------	------

Plan Approved

Inspector of Plans and Surveys	Date
--------------------------------	------

Survey Details

Field Records	148961 & 159125
Declared as Special Survey Area	Yes

Survey Method Regulatory Statement

Survey carried out under Reg. 26A Special Survey Area Guildelines. See survey sheet(s) to determine the true final position and type of all survey marks placed for this plan.

Survey Method and Plan Content Variations

Approved Variation Type	Reference
-------------------------	-----------

Survey Certificate - Regulation 54

I, Matthew B. WEBB

hereby certify that this plan is accurate and is a correct representation of the -

 (a) survey; and

 (b) calculations from measurements recorded in the field records,

undertaken for the purposes of this plan and that it complies with the relevant written law(s) in relation to which it is lodged.

FINAL

Licensed Surveyor	Date
-------------------	------

Survey Organisation

Name	MNG MCMULLEN NOLAN GROUP
Address	PO Box 124, BULLCREEK W.A. 6149
Phone	6436 1599
Fax	6436 1500
Email	info @ mngsurvey.com.au
Reference	103096dp-065c

Amendments

Version	Lodgement Type	Amendment Description	Authorised By	Date

Former Tenure

New Lot / Land	Parent Plan Number	Parent Lot Number	Title Reference	Subject Land Description
10-14, 802-807, 813-823, 828-832	DP 428083	PT LOT 9034	4066/988	

New Interests

Subject	Purpose	Statutory Reference	Origin	Land Burdened	Benefit To	Comments
	EASEMENT (Drainage)	SEC 167 OF THE P&D ACT 2005 REG 33 (a)	THIS PLAN	LOTS 802, 817-818, 832	CITY OF SWAN	
	RESTRICTIVE COVENANT	SEC 136D OF THE TLA 1893	THIS PLAN & DOC	LOTS 10-14, 802-807, 813-823, 828-832	LOTS 10-14, 802-807, 813-823, 828-832	
Ⓐ	EASEMENT	SEC 195 OF THE LAA 1997	DOC	LOT 10	CITY OF SWAN	TEMPORARY TURN AROUND
Ⓑ	EASEMENT	SEC 195 OF THE LAA 1997	DOC	LOT 819	CITY OF SWAN	TEMPORARY TURN AROUND

New Notifications and Memorials

Subject	Purpose	Statutory Reference	Origin	Land Burdened	Benefit To	Comments
	NOTIFICATION (Hazards or other Factors)	SEC 165 OF THE P&D ACT 2005	DOC	LOTS 10-14, 802-807, 813-823, 828-832		BUSHFIRE MANAGEMENT PLAN

GOVERNMENT OF
WESTERN AUSTRALIA

Landgate

MNG

MCMULLEN NOLAN GROUP
PO Box 124, Bullcreek W.A. 6149
Tel: (08) 6436 1599
Fax: (08) 6436 1500
Email: info@mngsurvey.com.au

MNG Ref : 103096dp-065c - Stage 7 - DP429581.CSD




ADDITIONAL SHEETS
SURVEY SHEET

SHEET
1 OF 2

SHEETS
2

VERSION NUMBER
1

DEPOSITED PLAN
429581

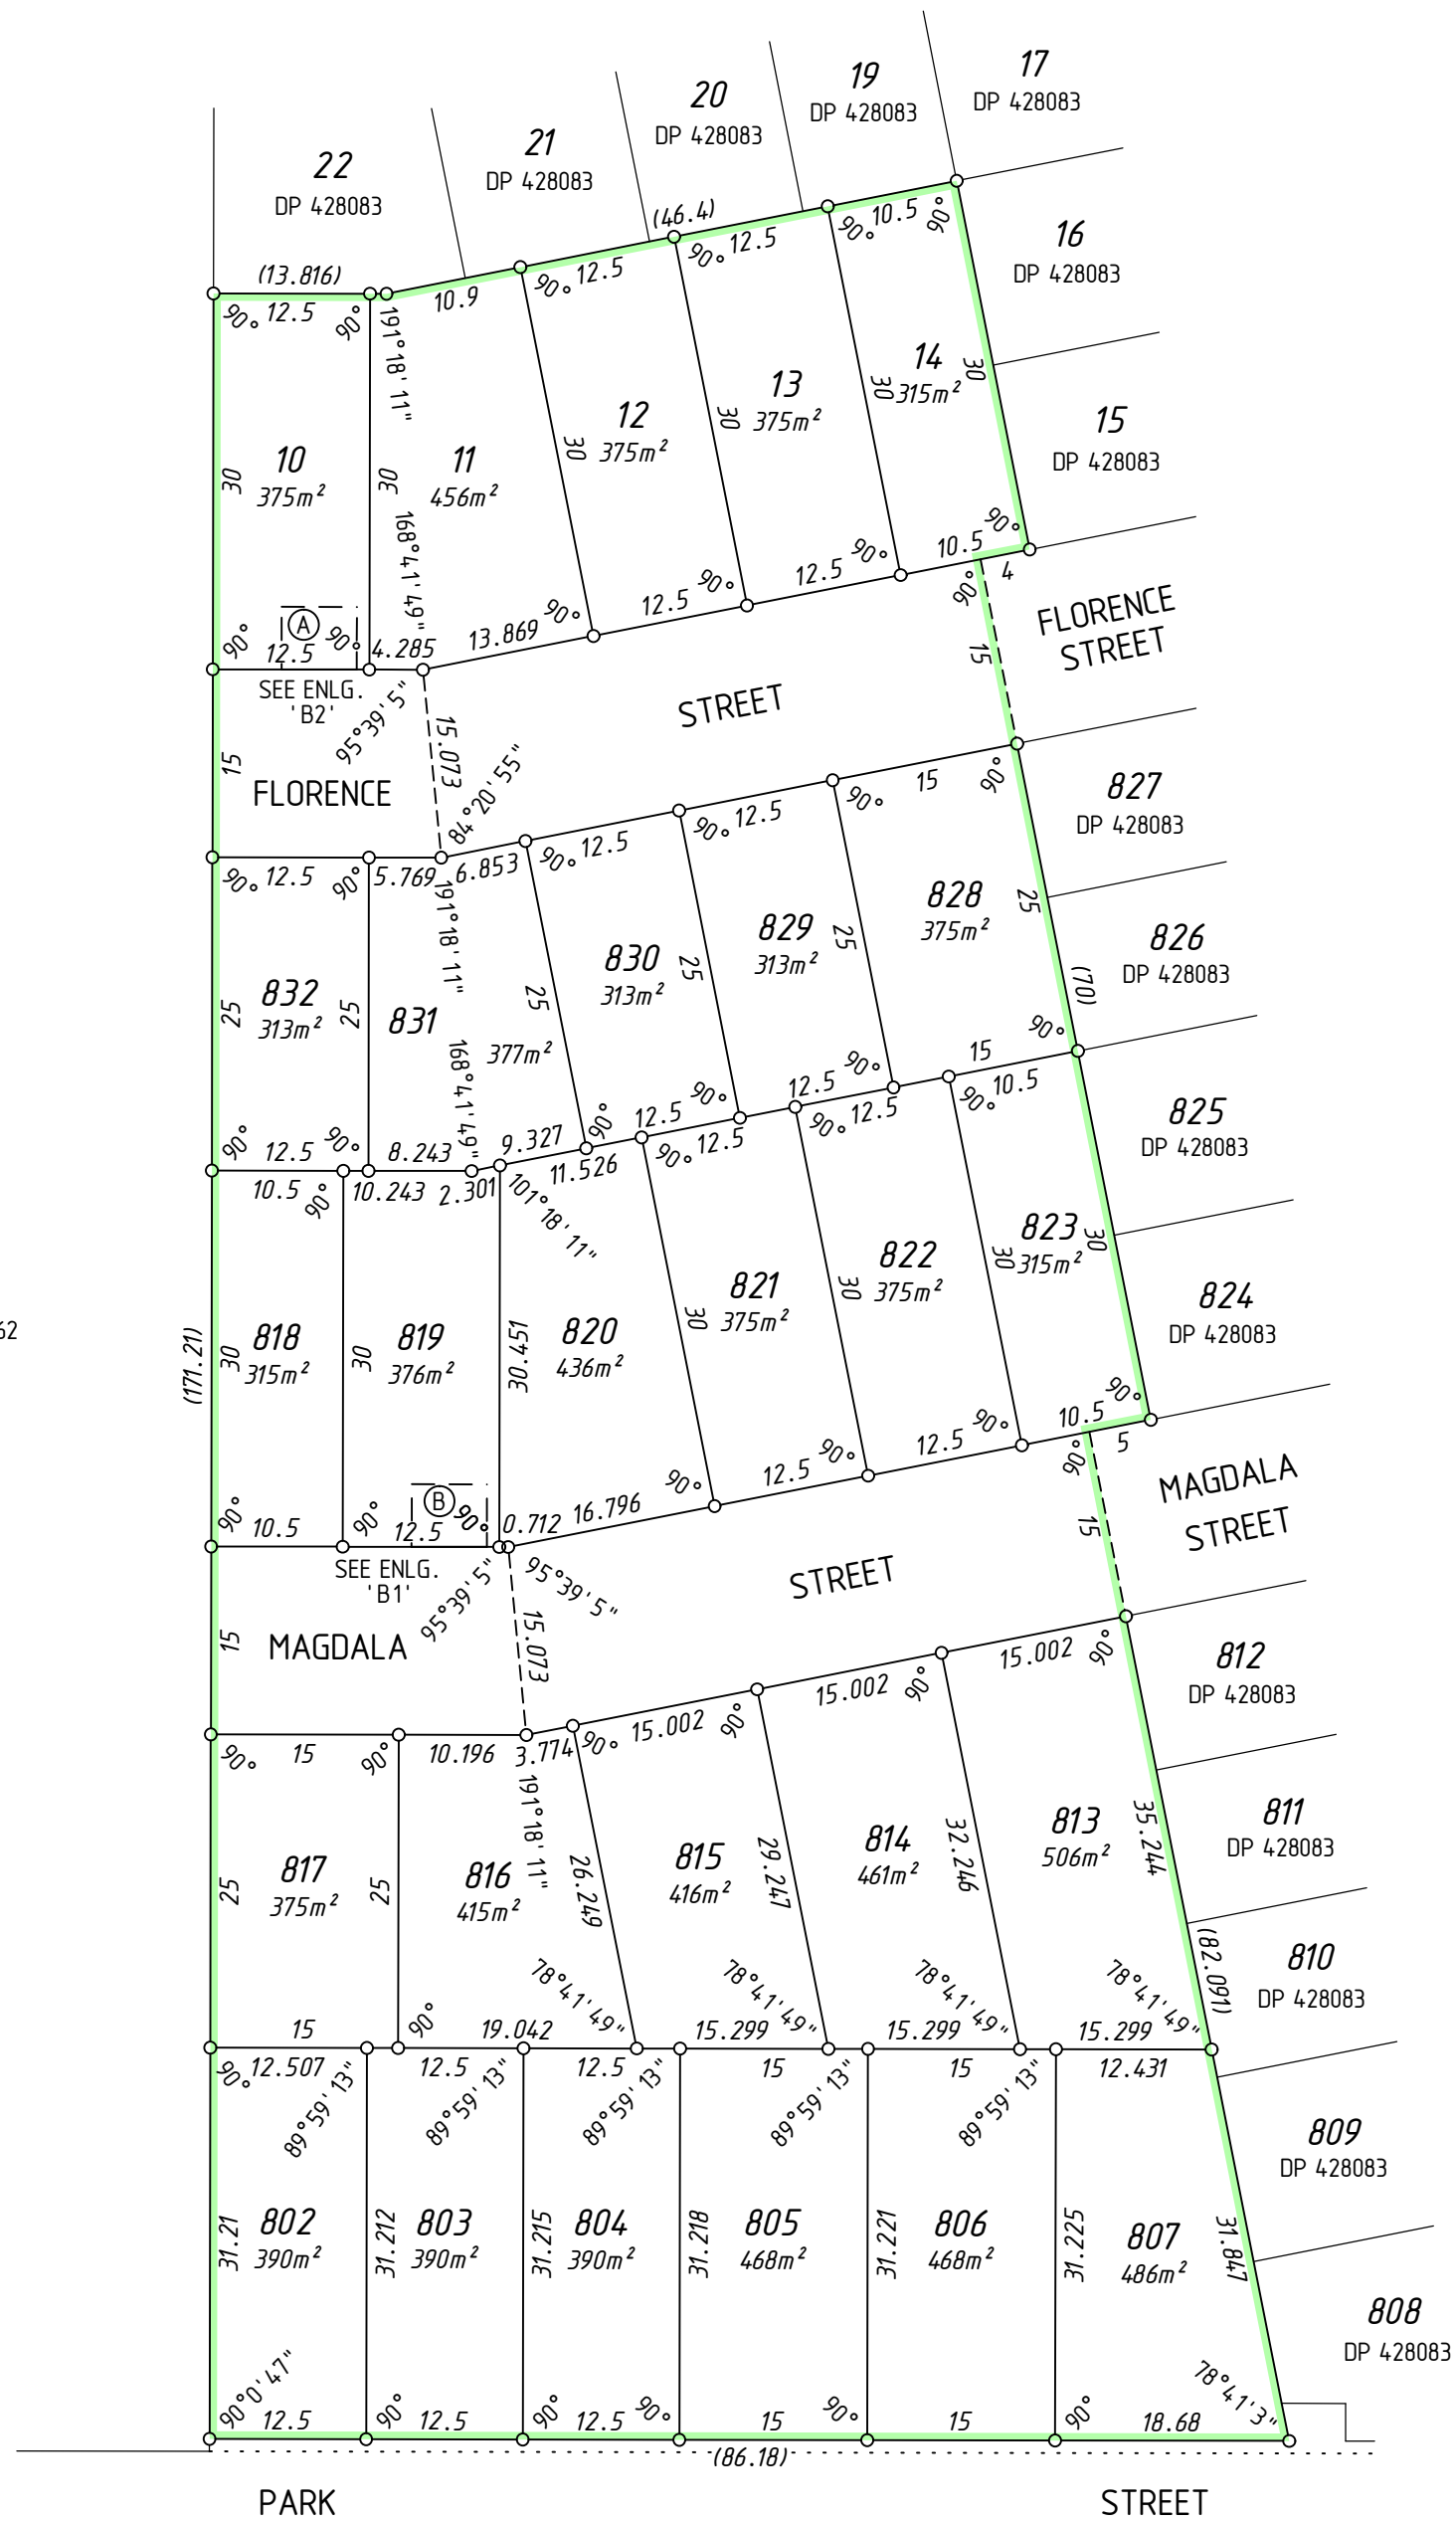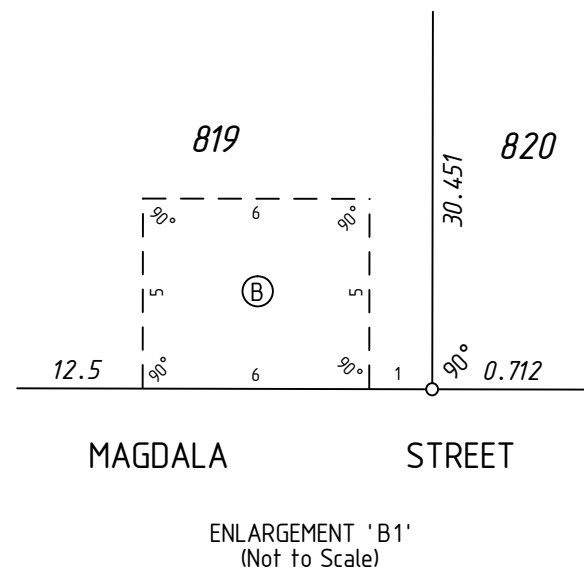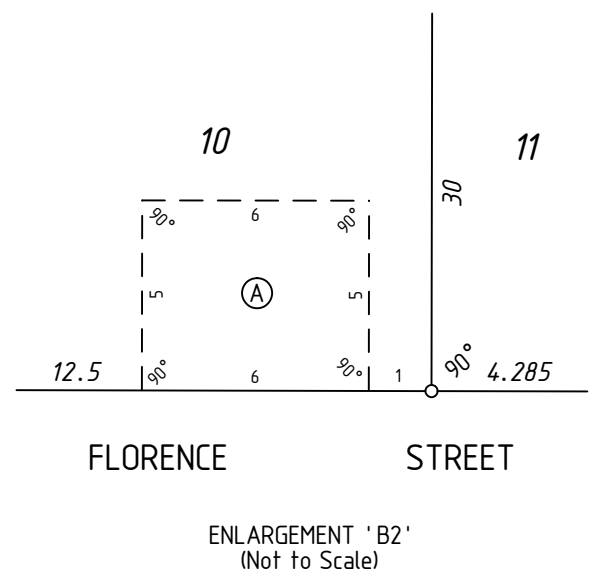

10 0 SCALE 1 : 600 @ A2 50
ALL DISTANCES ARE IN METRES



MNG Ref : 103096dp-065c - Stage 7 - DP429581.CSD

MC MULLEN NOLAN GROUP
PO Box 124, Bull Creek W.A. 6149
Tel: (08) 6436 1599
Fax: (08) 6436 1500
Email: info@mngsurvey.com.au

ADDITIONAL SHEETS
SURVEY SHEET

SHEET

2

OF

SHEETS

2

VERSION NUMBER

1

DEPOSITED PLAN

429581

THIS SURVEY SHEET WILL BE
REPLACED BY THE SURVEY DATA